
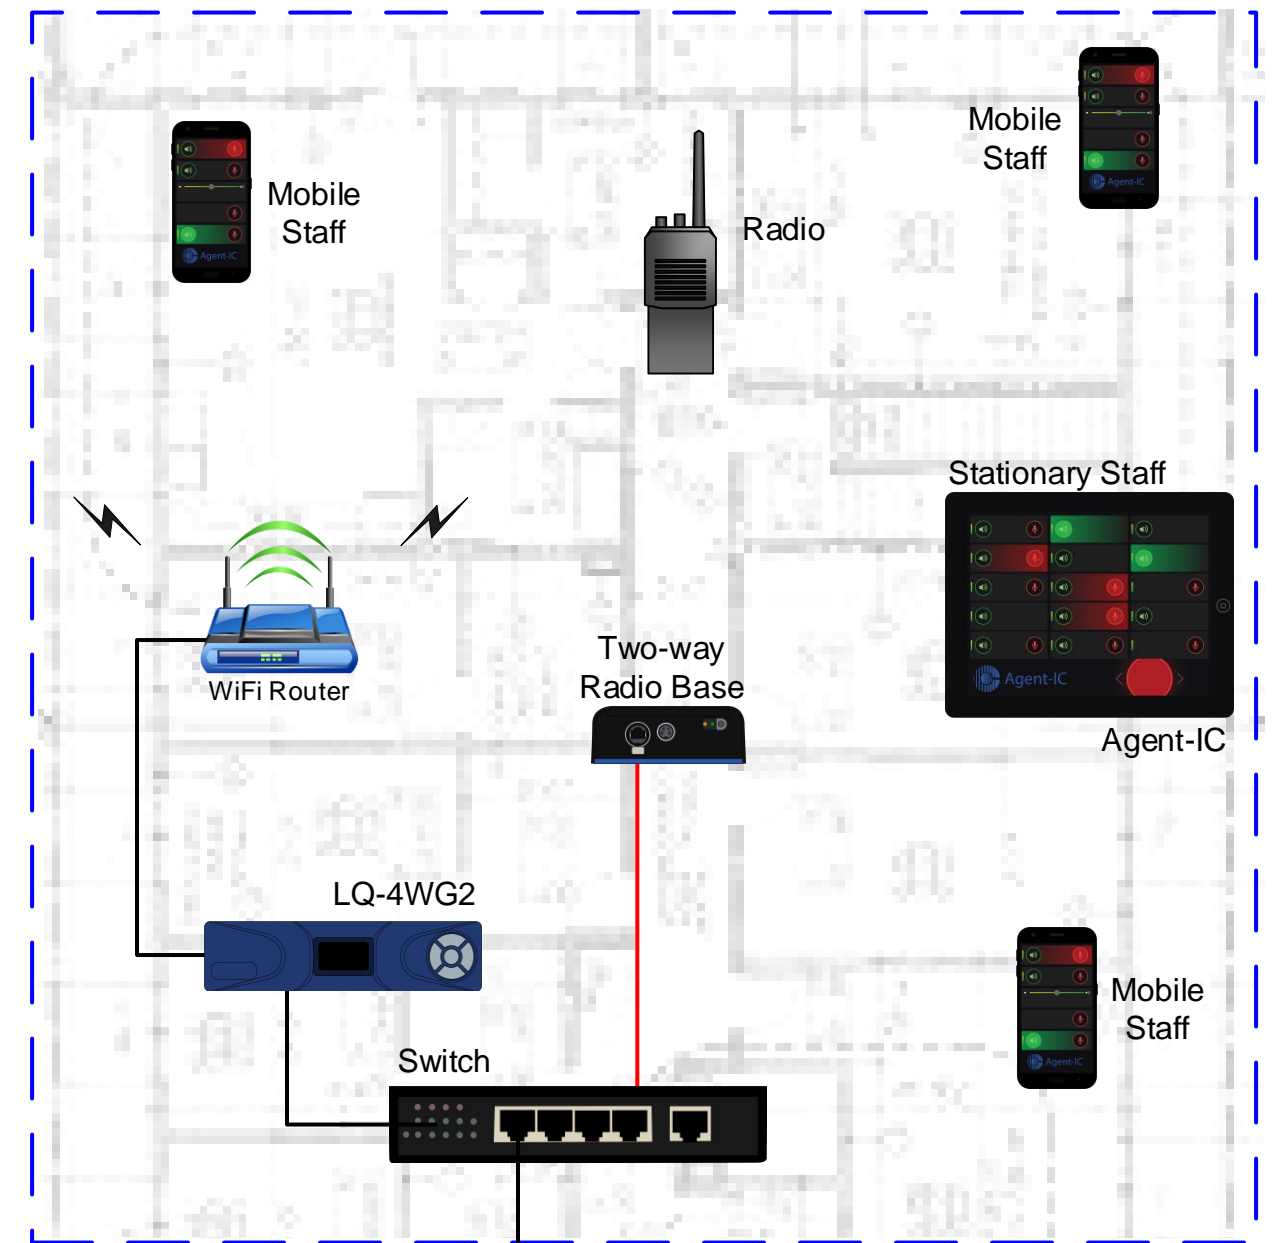


MAIN BUILDING

ANNEX

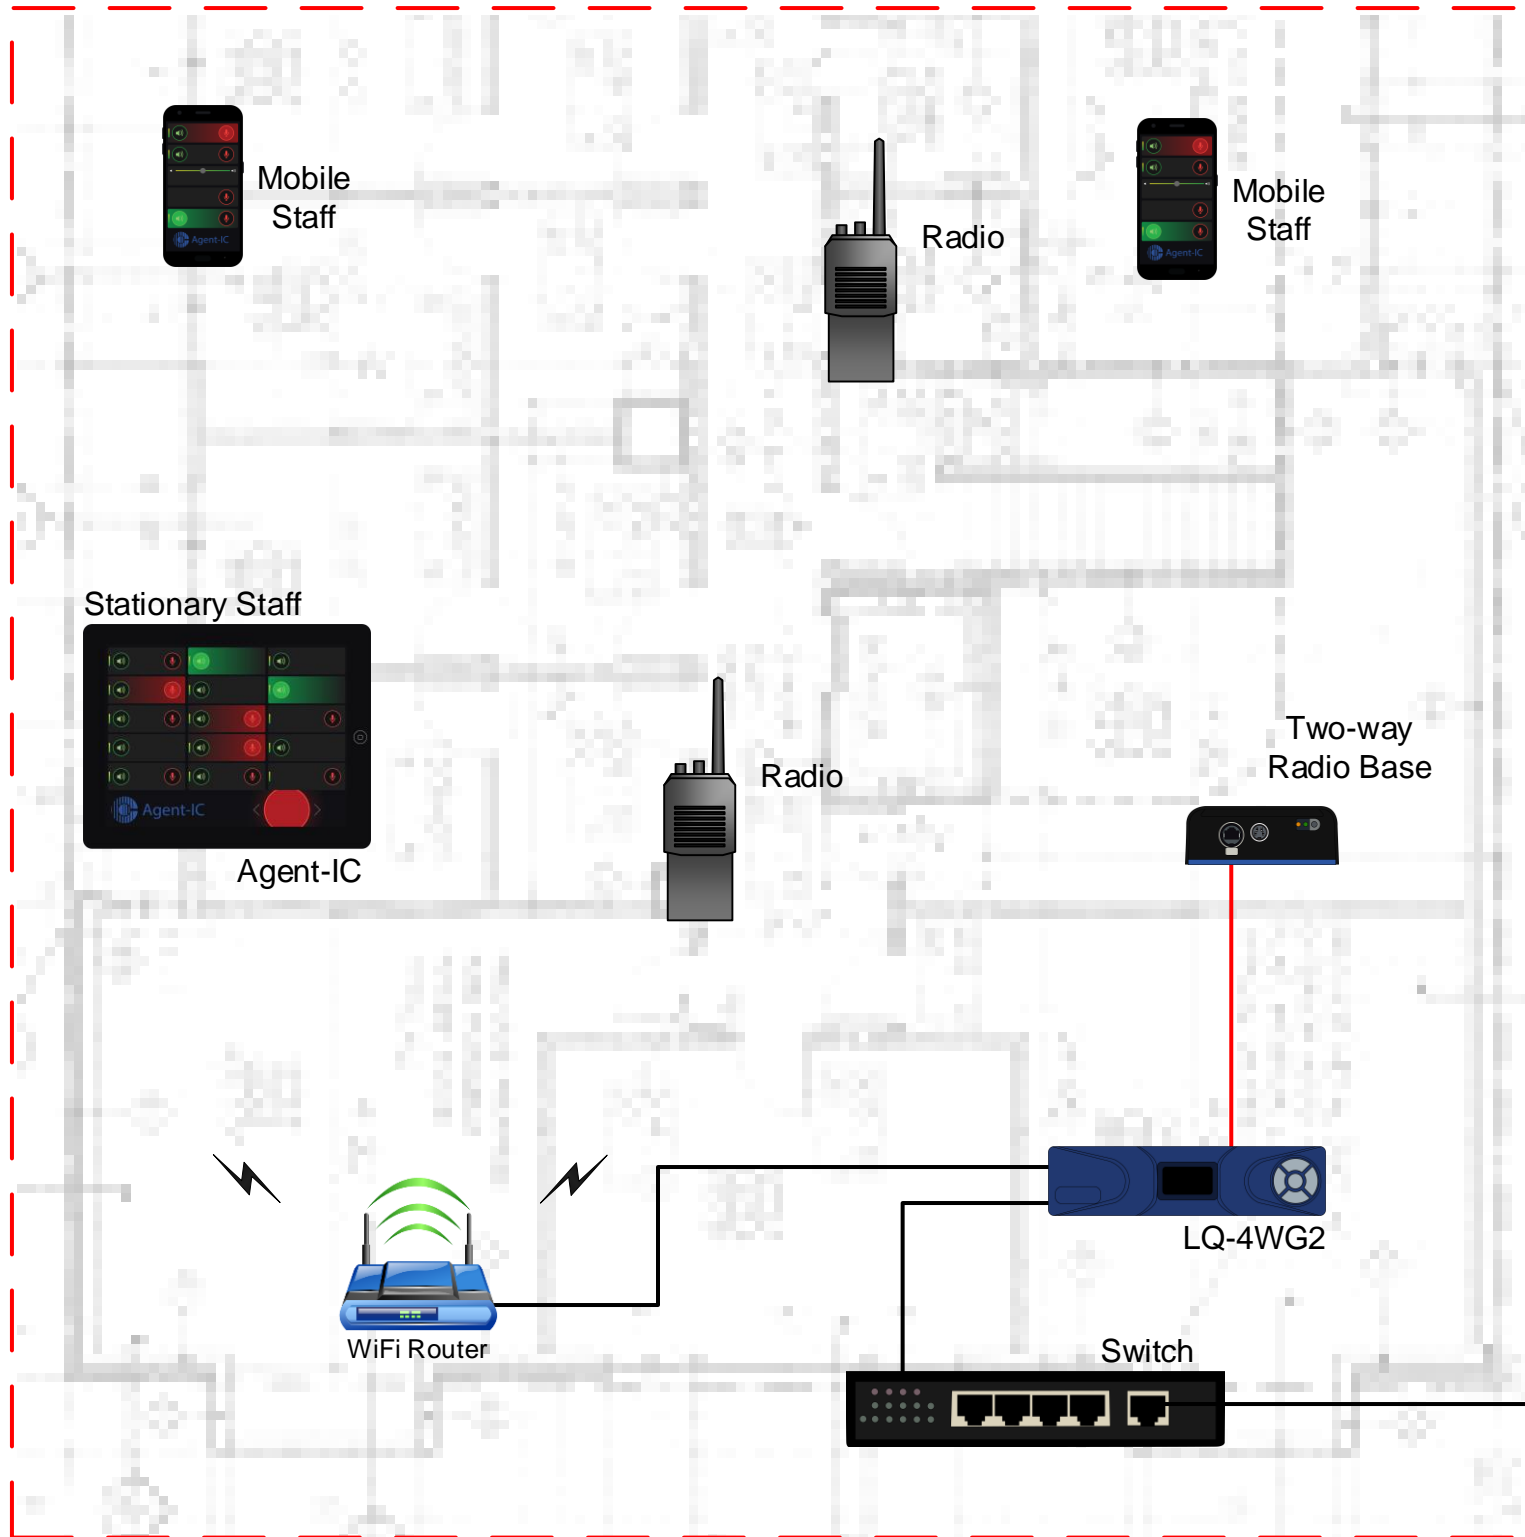

KEY CODE
BLUE – CAT5e/6
BLACK – 4-wire
GREEN – XLR/2-wire
RED – GPI CABLING

A3 **NOT TO SCALE**

3rd ANGLE

Drawn by: Steve Watanabe

This drawing/specification is the property of Clear-Com LLC and may not be reproduced or disclosed to a third party in any form without the written permission of the company

Clear-Com, LLC
 1301 Marina Village Parkway, Suite 105
 Alameda, California 94501
 United States
 Tel: +1.510.337.6600 or 1.800.462.HELP (4357)
 Fax: +1.510.337.6699
 Email: SalesSupportUS@clearcom.com

Clear-Com
 AN HME COMPANY

FILE LOCATION: Not specified

TITLE: **MULTI-BUILDING SANITIZATION SOCIAL DISTANCING**

DATE: 5/20

ISSUE: v01